


zicht vanaf het podium

zaallicht : 75, 78, 79, 82, 83(= trapreden!), 85, 86, 87, 89, 90, 91, 93, 94

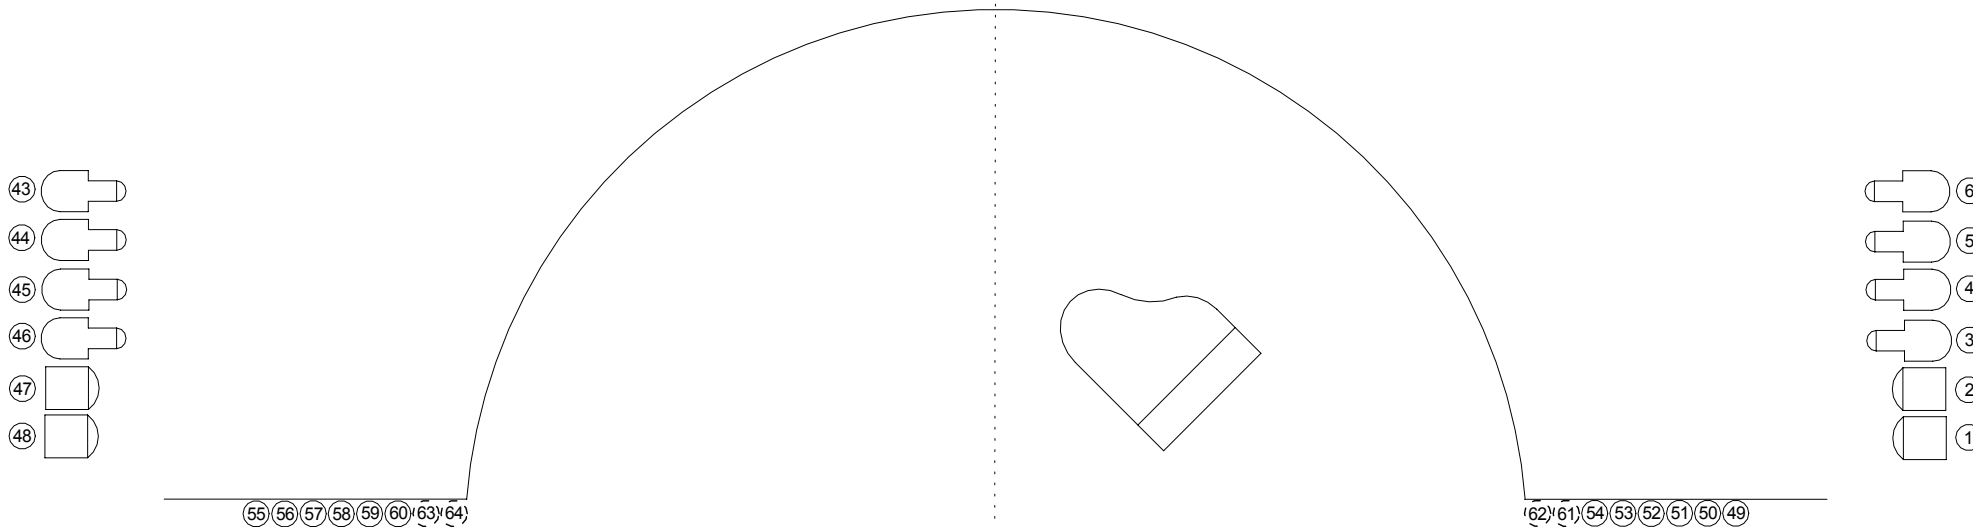

pc



profiel 23-50°



dimmer nummer



dimmer 5 kW

kleuren in de brug : 103, 104, 105, 106, 109, 111, 113, 119, 124, 127, 136, 139, 142, 147, 151, 152, 157, 164, 165, 170, 176, 180, 181, 195, 201, 202, 205, 114 frost

achtermuur

