



zoom 14 - 35  
aansluitingen 111 - 118

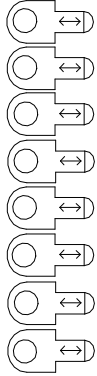


CEE: 141 - 146  
Harting: 187 - 194  
5 kW: 203 & 204

aansluitingen toneel links achter

horizon: 205, 206, 207, 208

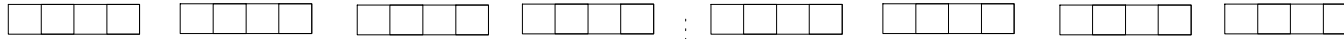

zoom 14 - 35  
aansluitingen 53 - 64

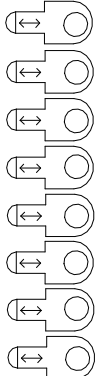


CEE: 123 - 128  
Harting: 163 - 170  
5 kW: 197 & 198


aansluitingen toneel rechts achter

aansluitingen manteau links


CEE: 135 - 140  
Harting: 179 - 186  
5 kW: 201 & 202

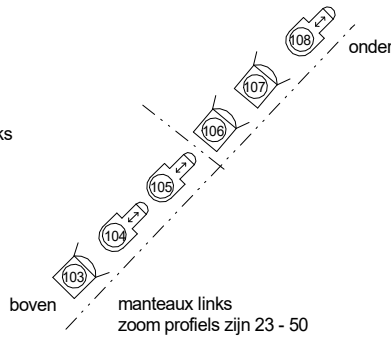

portaalbrug onder

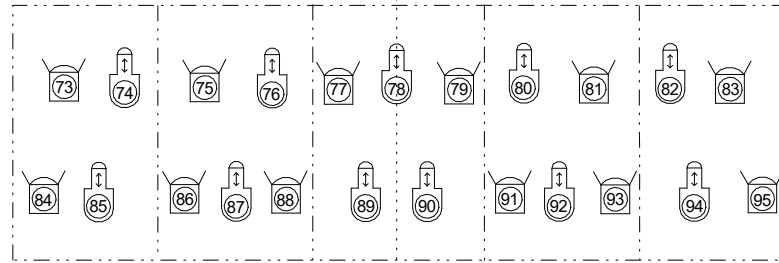

zoom 23 - 50

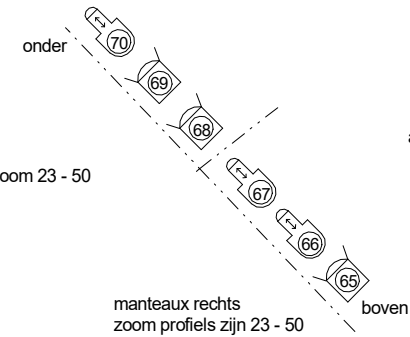


aansluitingen manteau rechts

CEE: 129 - 134  
Harting: 171 - 178  
5 kW: 199 & 200



koof links  
zoom 14 - 35

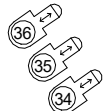


bovenste balkon

Kleuren in de brug : 103, 106, 119, 132, 136, 147, 151, 152, 161, 176, 180, 195, 197, 200, 201, 202, 203, 204, 205, 206, 257 frost

zaallicht: 231

voordoeklicht 25, 38


voorstelling: .....

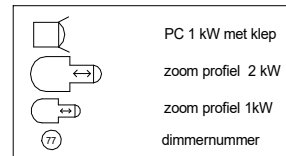

koof rechts  
zoom 14 - 35



bovenste balkon

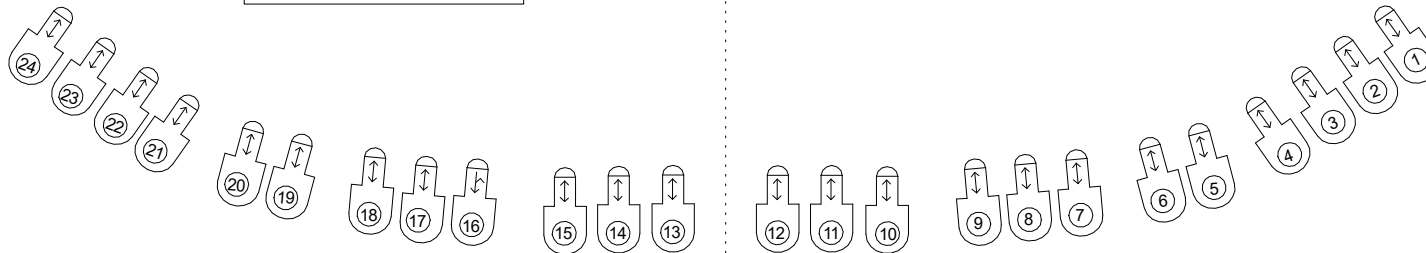

zaalbrug  
zoom profiels zijn 12 - 28